


NOTES: PLACEMENT OF PAVEMENT MARKERS

1. EACH MARKER SHALL BE PLACED AS FOLLOWS:
 - A. ARTERIAL STREETS: INSTALL MARKER ONE FOOT OUTSIDE OF CENTERLINE STRIP OR MEDIAN CURB OR LEFT TURN POCKET LINE TOWARD THE SIDE WHERE FIRE HYDRANT IS LOCATED.
 - B. LOCAL STREETS: INSTALL MARKER ONE FOOT OUTSIDE OF CENTERLINE (STRIPPED OR UNMARKED) TOWARD THE SIDE WHERE FIRE HYDRANT IS LOCATED.
2. ONE MARKER TO BE PLACED, ON ADJACENT STREET, WHEN HYDRANT IS ON CORNER OF AN ARTERIAL/ARTERIAL INTERSECTION OR A LOCAL/LOCAL INTERSECTION.
3. TWO MARKERS TO BE PLACED, ONE ON EACH STREET, WHEN HYDRANT IS ON CORNER OF AN ARTERIAL/LOCAL INTERSECTION.

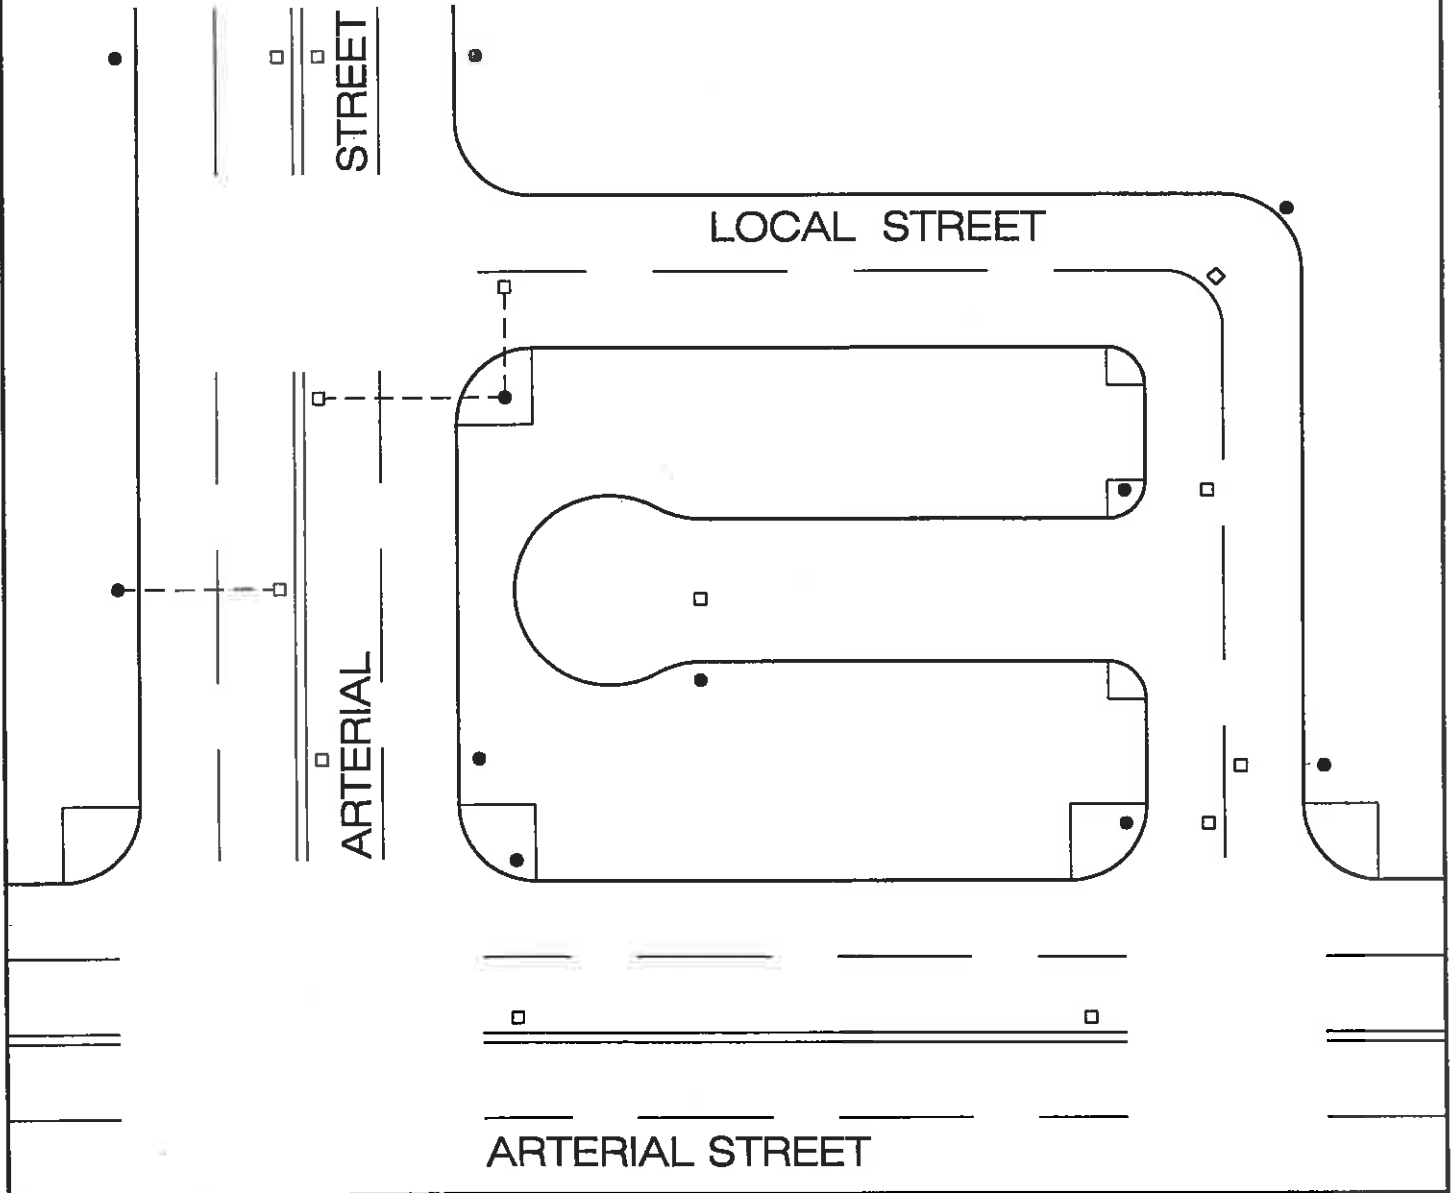

□ = BLUE PAVEMENT MARKER
 ● = FIRE HYDRANT

Rev.	Approved	Date

CITY OF CYPRESS
 DEPARTMENT OF PUBLIC WORKS
 ENGINEERING DIVISION

**BLUE PAVEMENT MARKERS
 FOR FIRE HYDRANTS**

APP. *[Signature]* 12/13/99
 Director of Public Works Date

STD. PLAN NO. **404**