


**CASE A**  
(FOR USE ON ARTERIALS)

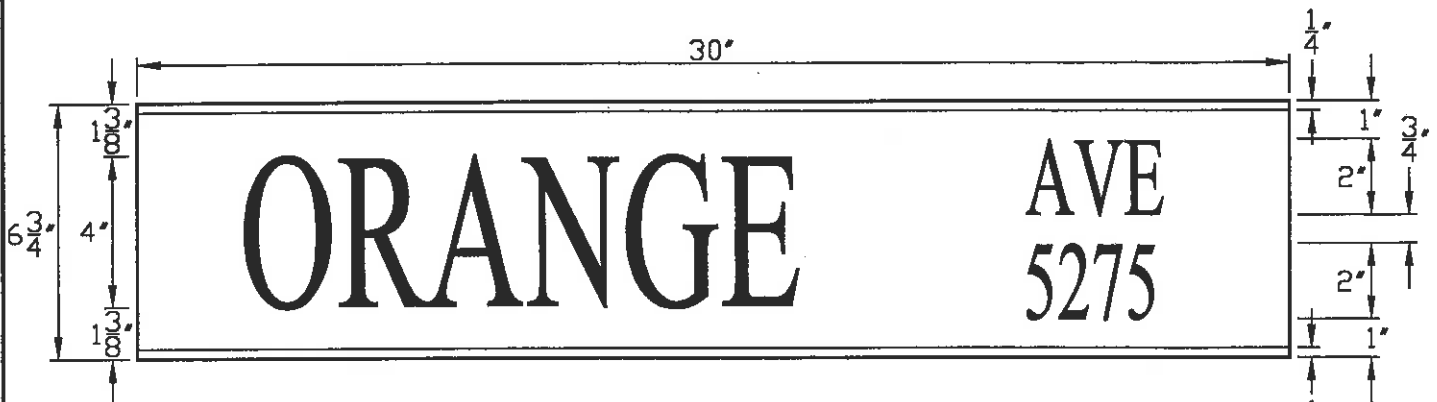

**CASE B**  
(FOR USE ON ALL OTHER STREETS) (N.T.S.)

**NOTES:**

1. STREET NAME SIGNS SHALL BE ALUMINUM ALLOY 6061-T6, EXTRUDED BLADE 0.091 THICKNESS WITH 0.250 STIFFENER. CASE A SHALL BE 9"H X 30"L. CASE B SHALL BE 6 3/4"H X 30"L.
2. ALL SIGN FACES SHALL BE HIGH INTENSITY GRADE "SCOTCHLITE." ALL SIGNS SHALL MEET STATE OF CALIFORNIA SPECIFICATIONS AND MUST PROVIDE CITY WITH WARRANTY PRIOR TO INSTALLATION OF SIGNS. SIGNS SHALL HAVE BLUE BACKGROUND WITH WHITE LETTERING. BACKGROUND SHALL BE SILK SCREENED.
3. SIGNS TO BE INSTALLED AT NEW LOCATIONS SHALL BE MOUNTED ON A 3" DIAMETER BY 10'6" GALVANIZED ROUND STEEL POST WITH 8' OF CLEARANCE ABOVE GRADE. SEE SHEET 2 FOR STANDARD LOCATIONS. MAY BE MOUNTED ON STREET LIGHT STANDARD WITH PRIOR APPROVAL OF TRAFFIC ENGINEER.
4. THE MOUNTING ASSEMBLY SHALL BE MADE OF DURABLE METAL WITH MOUNTING SCREW THAT GOES COMPLETELY THROUGH THE SIGN.


▲		
Rev.	Approved	Date

<b>CITY OF CYPRESS</b> DEPARTMENT OF PUBLIC WORKS ENGINEERING DIVISION	<b>STREET NAME SIGN</b>	
APP. <i>[Signature]</i> 12/13/99 <small>Director of Public Works</small> <small>Date</small>		STD. PLAN NO. <b>409</b>

**NOTES: PLACEMENT OF SIGNS**

1. PLACE ON NEAR RIGHT APPROACH OF THE MAJOR TRAFFIC FLOW.
2. ONE SIGN TO BE PLACED AT THE INTERSECTION OF TWO (2) LOCAL STREETS.
3. TWO SIGNS TO BE PLACED AT THE INTERSECTION OF A LOCAL STREET WITH AN ARTERIAL STREET.
4. FOUR SIGNS TO BE PLACED AT THE INTERSECTION OF TWO (2) ARTERIAL STREETS.

▲ = STREET NAME SIGNS

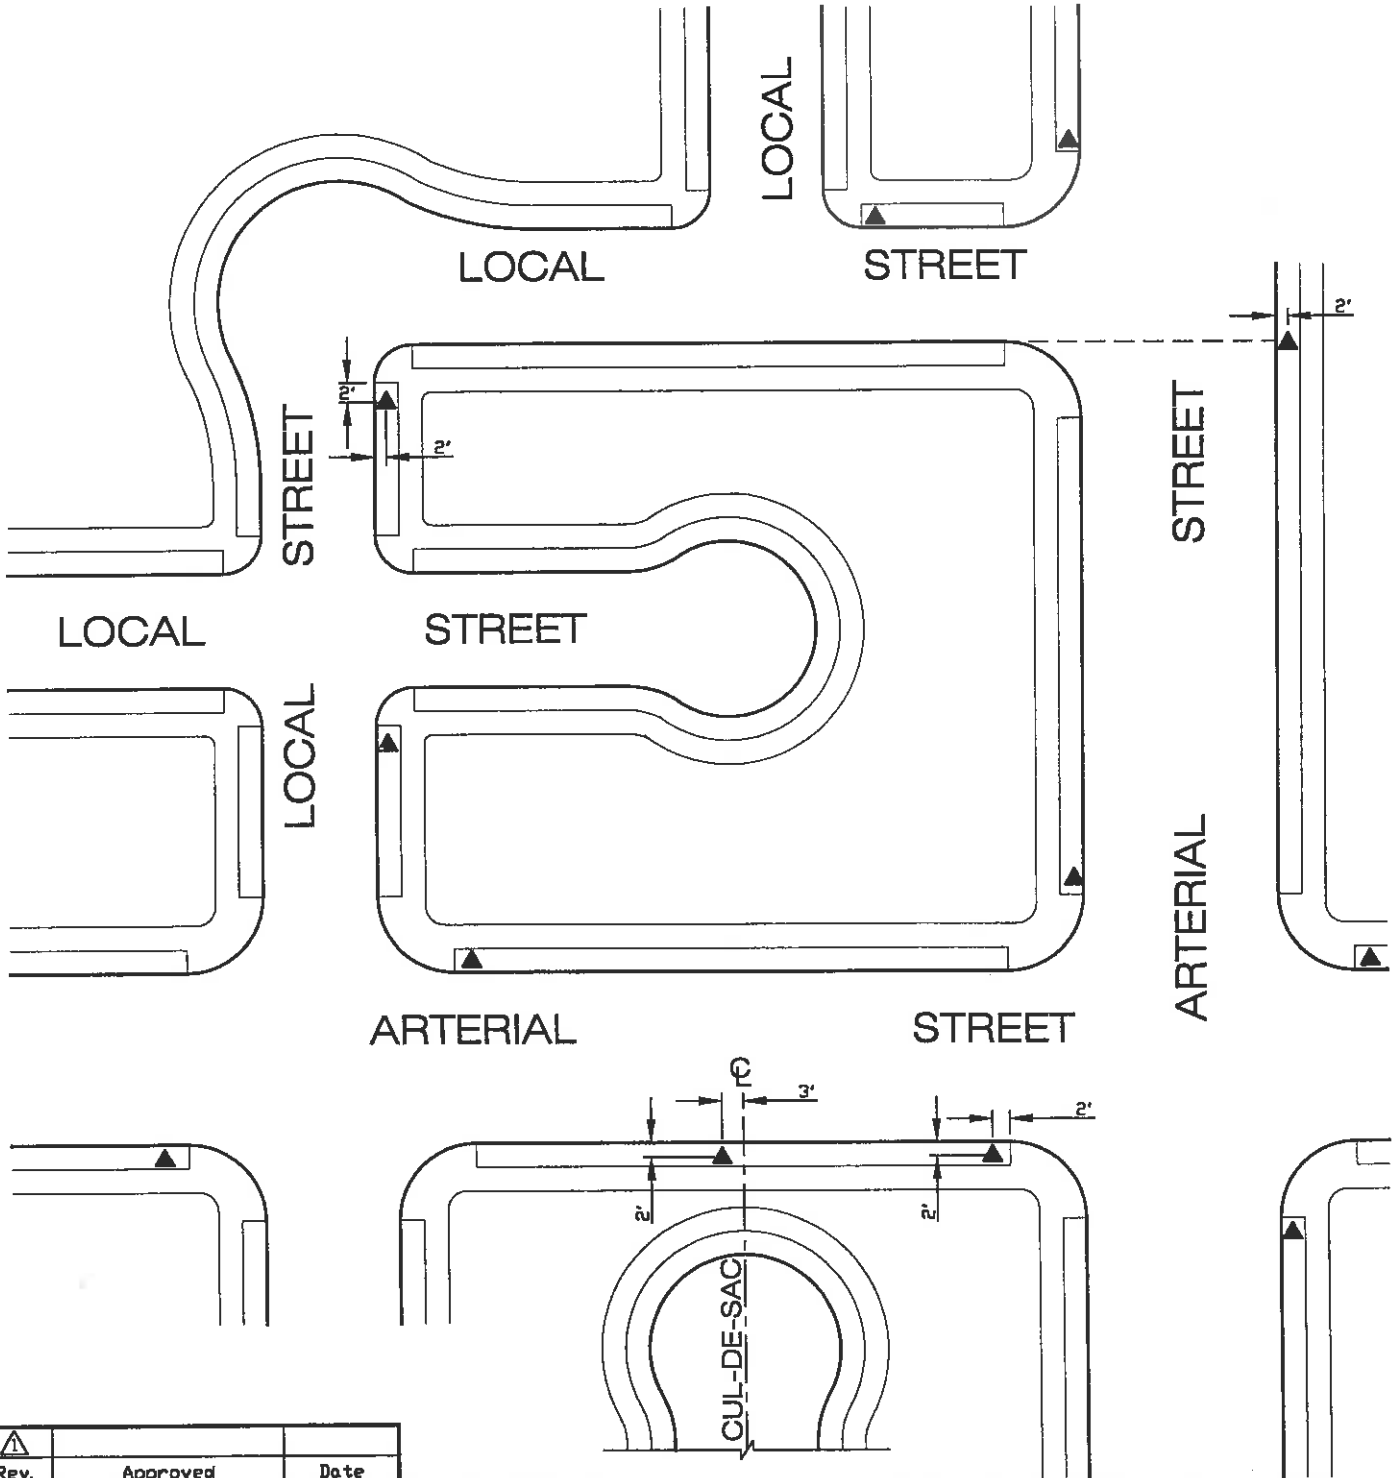

▲		
Rev.	Approved	Date

**CITY OF CYPRESS**  
 DEPARTMENT OF PUBLIC WORKS  
 ENGINEERING DIVISION

**STREET NAME SIGN LOCATION**

APP. *[Signature]* 12/13/99  
 Director of Public Works Date

STD. PLAN NO. **409**