


STAINLESS STEEL SCREWS WITH STAINLESS COUNTERSUNK WASHERS @ 6" O.C. MAX AND STAPLES @ 2" O.C. MAX

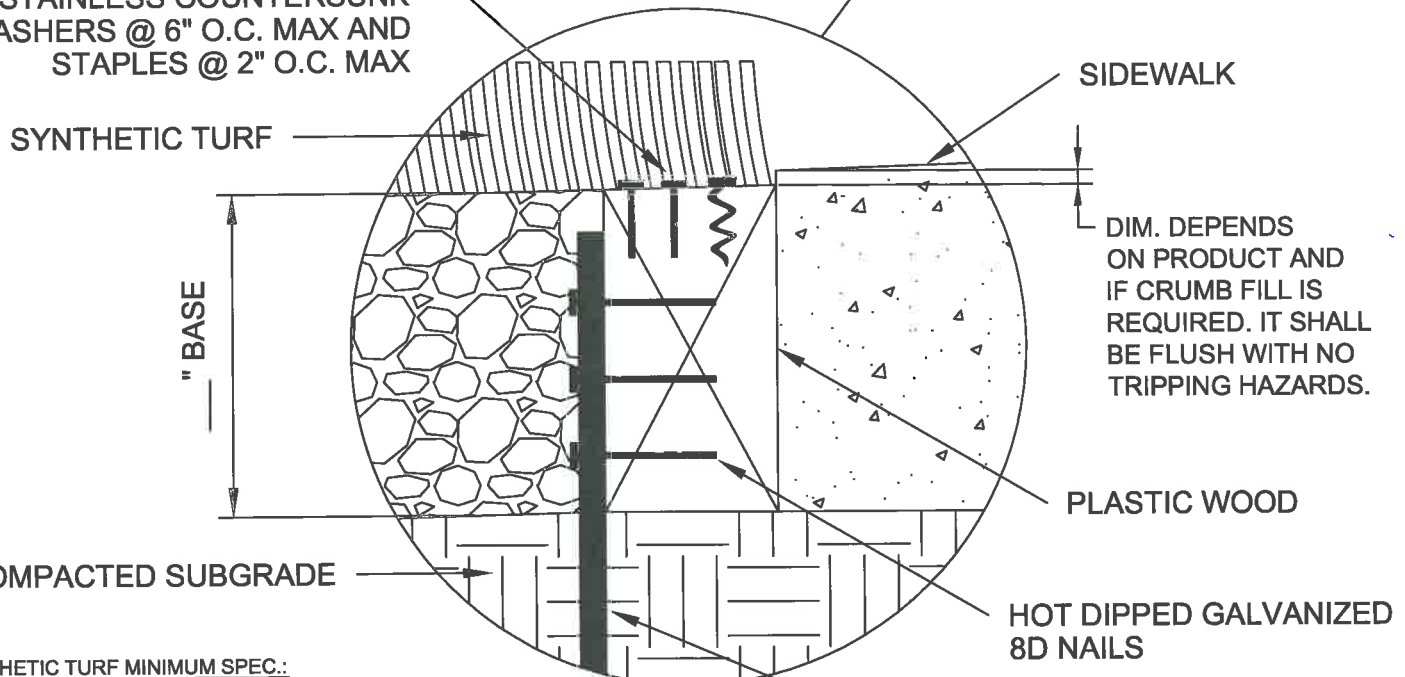

- SYNTHETIC TURF MINIMUM SPEC.:**
- MINIMUM THREE COLORS FOR MATERIAL
 - TWO COLORS FOR BLADES, PLUS DIFFERENT COLOR FOR THATCH
 - BACKING MATERIAL MUST HAVE DRAIN HOLES MAXIMUM 6" O.C.
 - MINIMUM 8 YEAR WARRANTY FOR TURF AND INSTALLATION
 - MINIMUM 80LB MATERIAL.
 - ALL INSTALLATIONS WILL REQUIRE THE SUBMITTAL OF A MESH MATERIAL FOR USE AS RODENT CONTROL

NOTE: OWNER SHALL GUARANTEE THAT THE TURF MATERIAL AND INSTALLATION MATERIAL WILL NOT BECOME A TRIPPING HAZARD OR BECOME WEATHERED IN APPEARANCE. MATERIAL SHALL BE REPLACED PRIOR TO THOSE CONDITIONS OCCURRING. REPLACEMENT MATERIAL AND INSTALLATION METHODS THERE OF SHALL BE APPROVED IN ADVANCE. INSPECTION REQUIRED DURING AND AFTER INSTALLATION.

APPROVED BY: <i>Kamran Dabeh</i>	
ASSISTANT CITY ENGINEER	
DRAWN BY: HN	CHECKED BY: NM



SYNTHETIC TURF INSTALLATION - PARKWAY

SCALE: N.T.S. DATE: MARCH 2014 ATTACHMENT: A

\\p\thai.nguyen\standard plan\synthetic turf\synthetic turf.dwg